



Type 15:

Kievit 53, 55, 57, 59, 61, 63, 65, 68, 74, 76, 78, 80, 82, 84, 89, 91, 99, 101, 103, 109 en 123  
 Watersnip 58, 60, 62, 64, 66, 68, 72, 76, 80, 82, 84, 86, 88, 90, 96, 114, 116, 118, 120, 122,  
 124, 134, 136, 138, 142 en 147

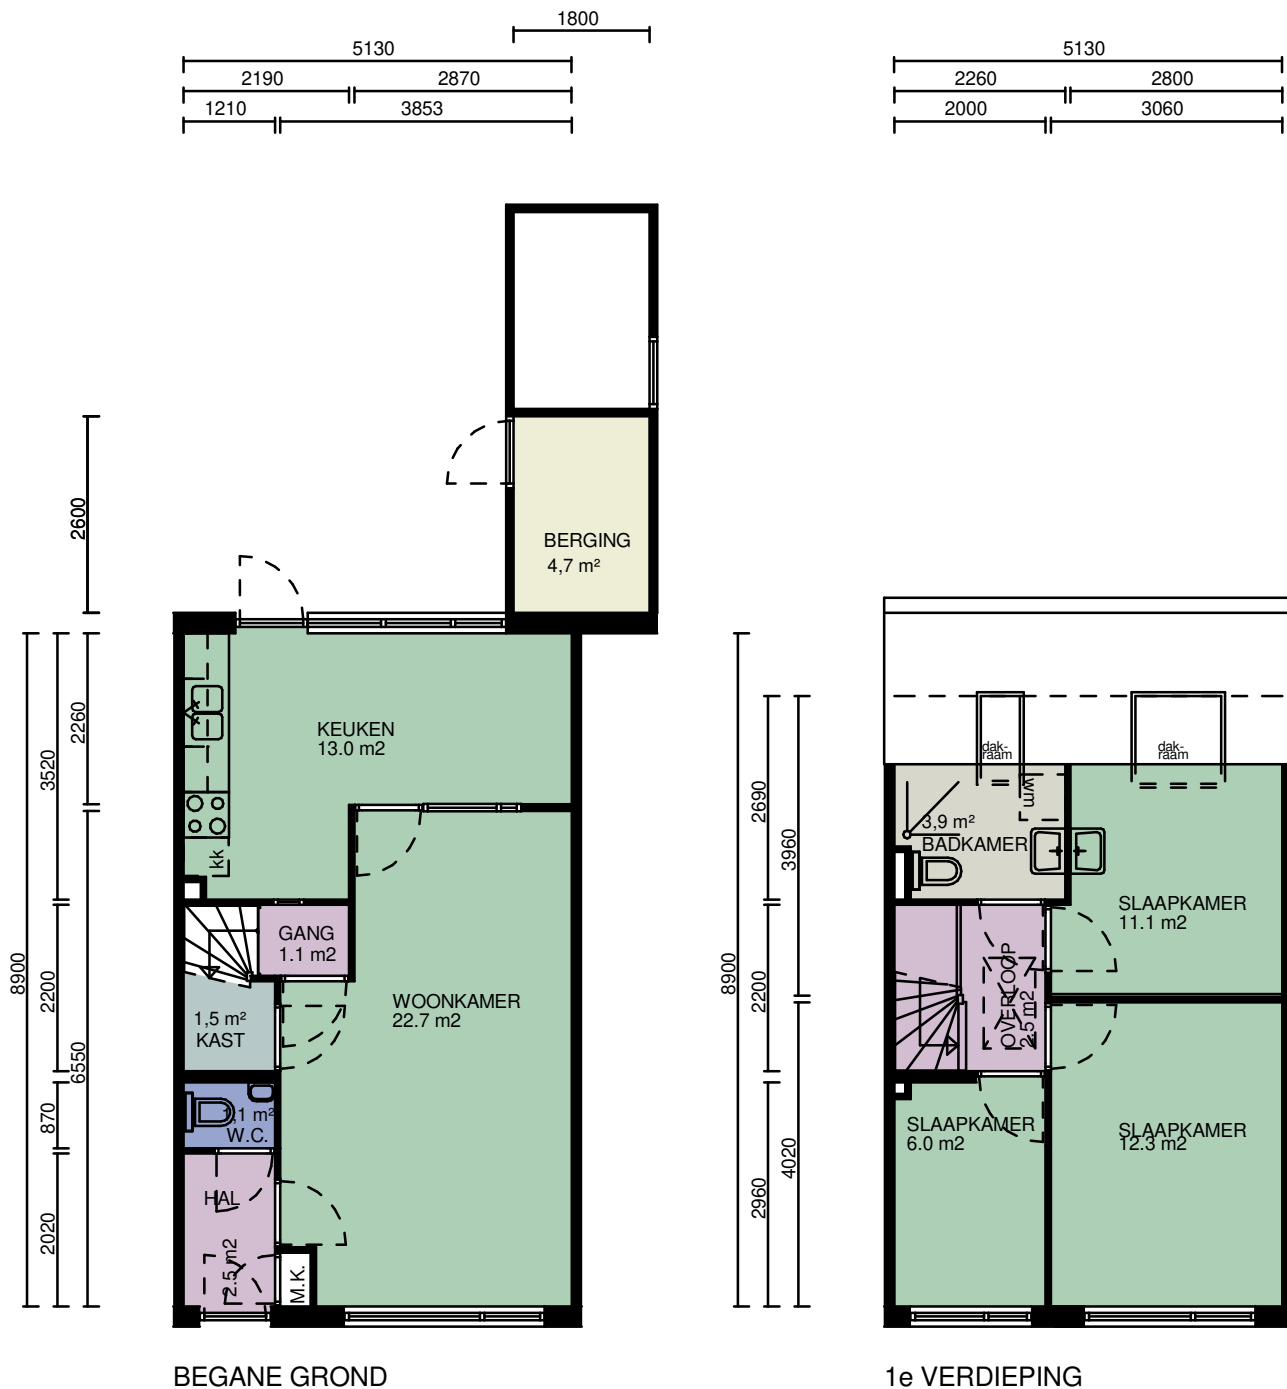

CAD-tekening, geen handmatige wijziging toegestaan

WIJZ :	DATUM:	GET:	PROJECT NUMMER: 2020P055	PROJECT: Complex 11641-11642-11651
1			FORMAAT: A4	OPDRACHTGEVER: Stichting Intermaris
2			SCHAAL: 1 : 100	TEKENING: Verhuurtekeningen - Type 15
3			GETEKEND: V.D.	 <b>Bouwkundige Begeleidings Adviesgroep</b> Postbus 120 1940 AC Beverwijk E bba@bba-bv.nl I www.bba-bv.nl De Trompet 1990 1967 DB Heemskerk T 0251-24 22 47 F 0251-24 81 27
4			DATUM: 30-12-2020	
5			BLAD NUMMER: VE0-2015	
6			FASE: NEN2580	
7			STATUS: DEFINITIEF	