
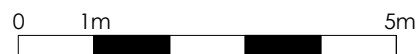


Type 15: Speelwagen 7, 8, 9, 11, 12, 13, 23, 28, 29, 30, 31, 82, 78, 79, 87 en Boerewagen 11, 12, 13, 34, 35, 36, 37, 40, 41, 42, 43, 61, 62 en Kerkewagen 11, 12, 13, 34, 35, 36, 37, 40, 41, 42, 43, 61, 62.

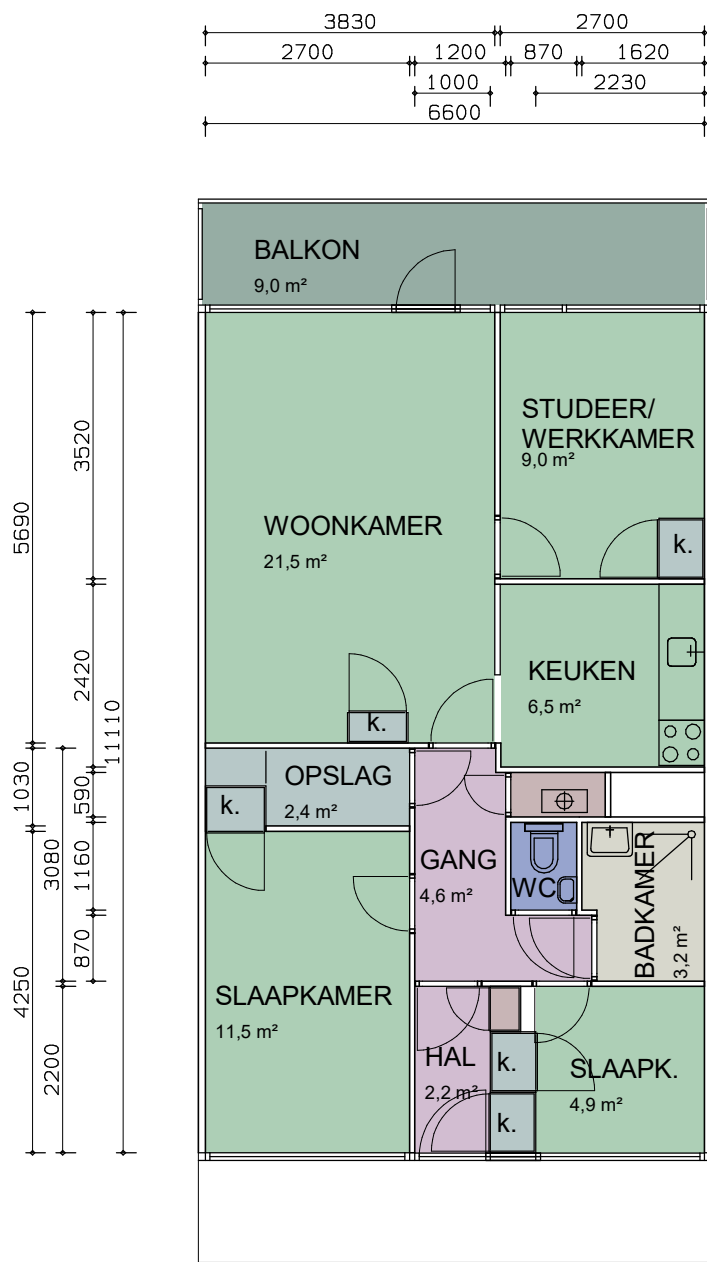

CAD-tekening, geen handmatige wijziging toegestaan

WIJZ :	DATUM:	GET:	PROJECT NUMMER: 2020P055	PROJECT: Complex 11451-11461-11471
1			FORMAAT: A4	OPDRACHTGEVER: Stichting Intermaris
2			SCHAAL: 1 : 100	TEKENING: Verhuurtekeningen - Type 15
3			GETEKEND: F.Q	BBA [®] Bouwkundige Begeleidings Adviesgroep Postbus 120 De Trompet 1990 1940 AC Beverwijk 1967 DB Heemskerk E bba@bba-bv.nl T 0251-24 22 47 I www.bba-bv.nl F 0251-24 81 27 BOUWKUNDIGE BEGELEIDINGS ADVIESGROEP
4			DATUM: 17-03-2022	
5			BLAD NUMMER: VE0-2015	
6			FASE: NEN2580	
7			STATUS: DEFINITIEF	