


Type 4:

Spinner 12, 14, 16, 18, 20, 26, 28, 30, 35, 37, 39, 41, 43, 58, 60, 62, 67, 69, 71, 74, 78, 88 en 90

Wever: 13, 15, 17, 19, 22, 24, 26, 31, 33, 35, 42, 44, 52, 56, 58, 64, 68, 73, 75, 77, 79, 81, 85, 87, 89, 90, 91, 94, 96, 100 en 102

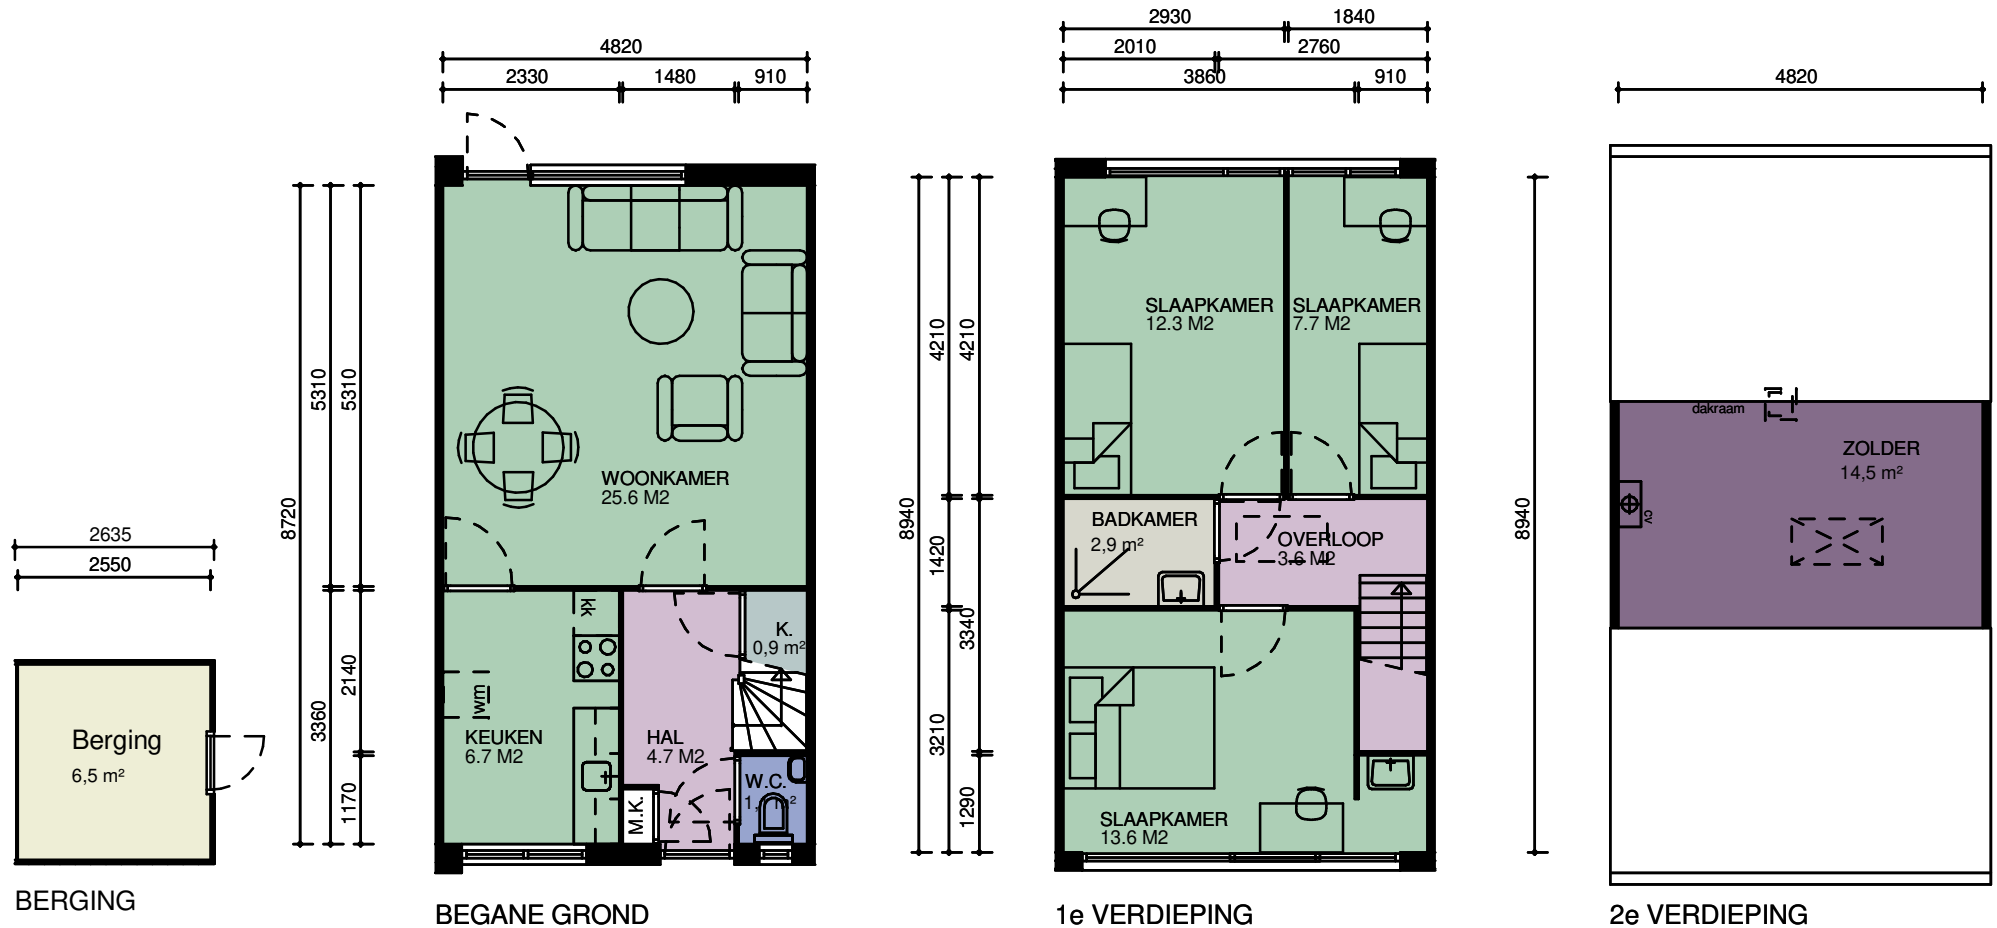

CAD-tekening, geen handmatige wijziging toegestaan



Alle maten in het werk te controleren

WIJZ :	DATUM:	GET:	PROJECT NUMMER: 2020P055	PROJECT: Complex 11491
1			FORMAAT: A4	OPDRACHTGEVER: Stichting Intermaris
2			SCHAAL: 1 : 100	TEKENING: Verhuurtekeningen - Type 4
3			GETEKEND: V.D.	<b>BBA</b> <sup>®</sup> <b>Bouwkundige Begeleidings Adviesgroep</b> Postbus 120 De Trompet 1990 1940 AC Beverwijk 1967 DB Heemskerk E bba@bba-bv.nl T 0251-24 22 47 I www.bba-bv.nl F 0251-24 81 27 BOUWKUNDIGE BEGELEIDINGS ADVIESGROEP
4			DATUM: 22-05-2022	
5			BLAD NUMMER: VE0-2004	
6			FASE: NEN2580	
7			STATUS: DEFINITIEF	