


## Type 8:

Marskramer 2, 6, 8, 16, 18, 20, 22, 27, 29, 31, 33, 35, 39, 41, 43, 47, 49, 51, 76, 78, 80, 82, 88, 92, 97, 99, 101 en 103

Stoelenmatter 4, 6, 8, 13, 15, 17, 21, 23, 25, 27, 30, 32, 34, 40, 47, 49, 51, 53, 56, 58, 60, 62, 67, 69, 71, 73, 76, 78, 80, 82, 86, 88 en 92

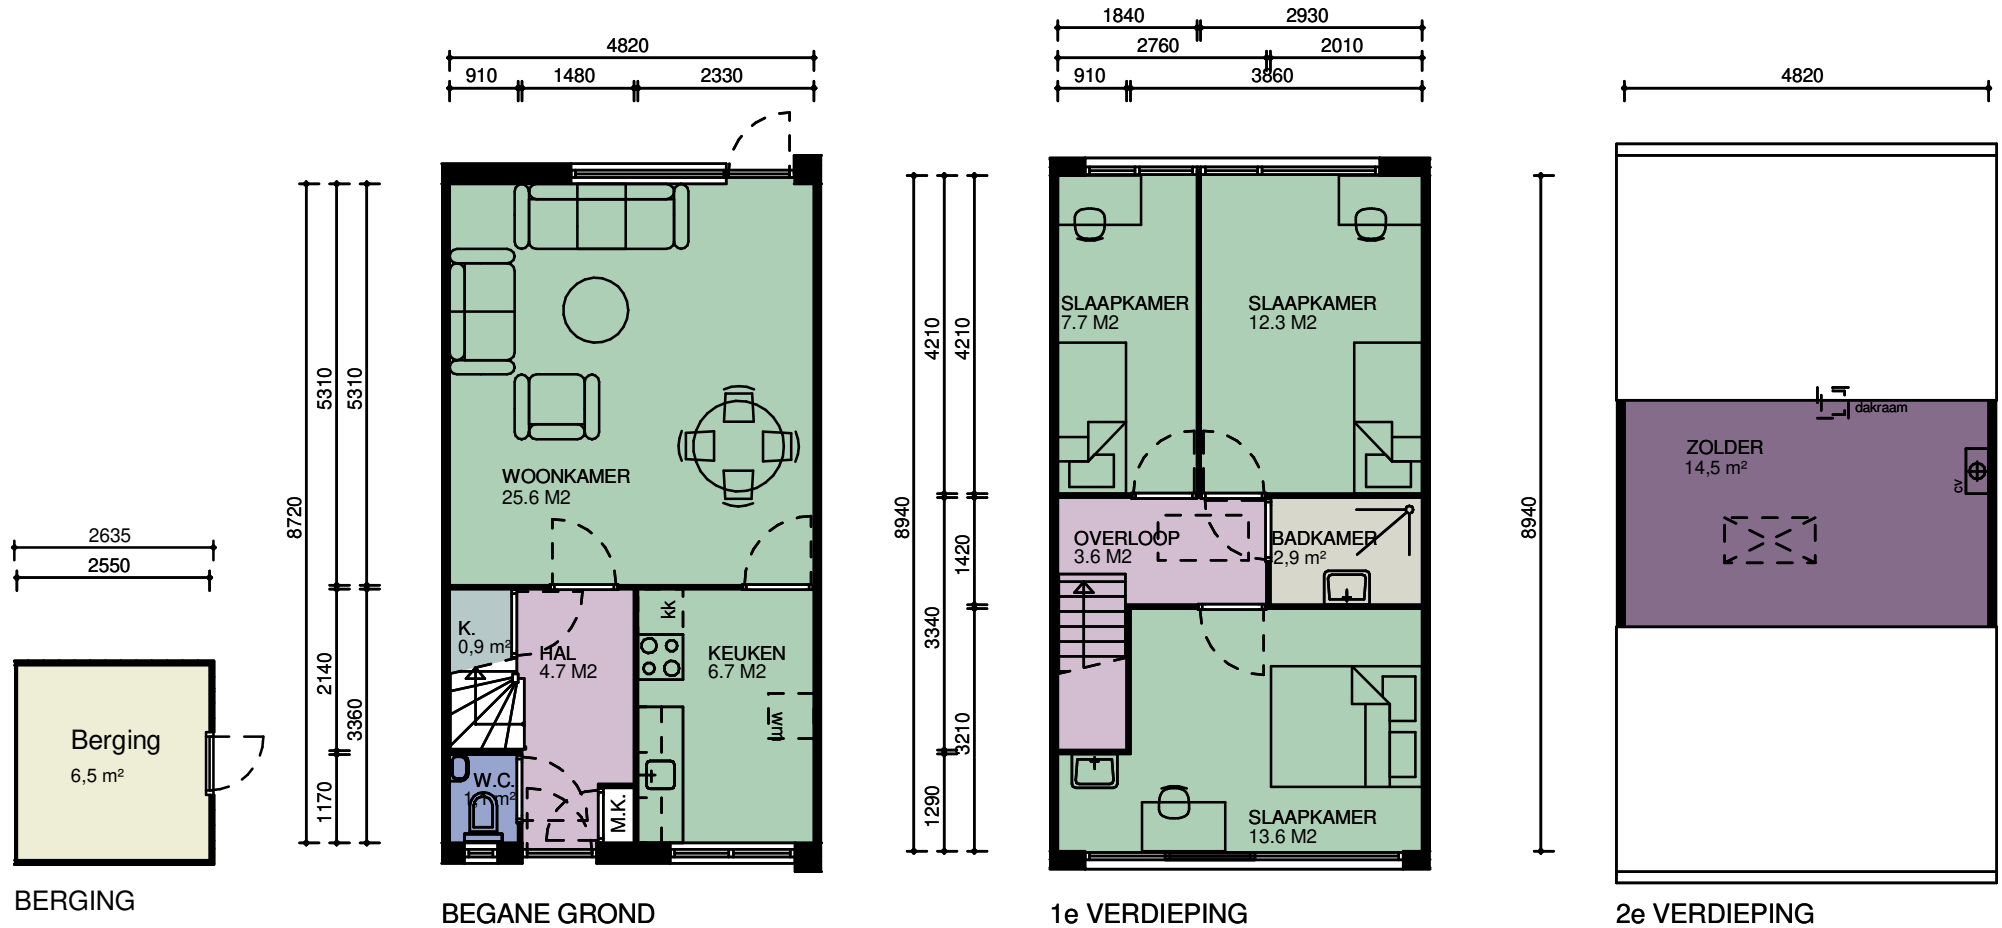

CAD-tekening, geen handmatige wijziging toegestaan



Alle maten in het werk te controleren

WIJZ :	DATUM:	GET:	PROJECT NUMMER: 2020P055
1			FORMAAT: A4
2			SCHAAL: 1 : 100
3			GETEKEND: V.D.
4			DATUM: 25-12-2020
5			BLAD NUMMER: VE0-2008
6			FASE: NEN2580
7			STATUS: DEFINITIEF

PROJECT: Complex 11501	<b>Bouwkundige Begeleidings Adviesgroep</b> Postbus 120 De Trompet 1990 1940 AC Beverwijk 1967 DB Heemskerk E bba@bba-bv.nl T 0251-24 22 47 I www.bba-bv.nl F 0251-24 81 27	
OPDRACHTGEVER: Stichting Intermaris		
TEKENING: Verhuurtekeningen - Type 8		
		