


Type 5: Het oude ambacht 2, 3, 4, 5, 6, 7, 17, 18, 19, 20, 21, 22, 23, 24, 25, 28, 29, 30, 31, 32, 52, 53, 54, 55, 56, 65, 66, 67, 68, 69, 70, 71, 72, 75, 76, 77, 78, 79, 98, 99, 100, 101, 102, 111, 112, 113, 114, 115, 116 en 117

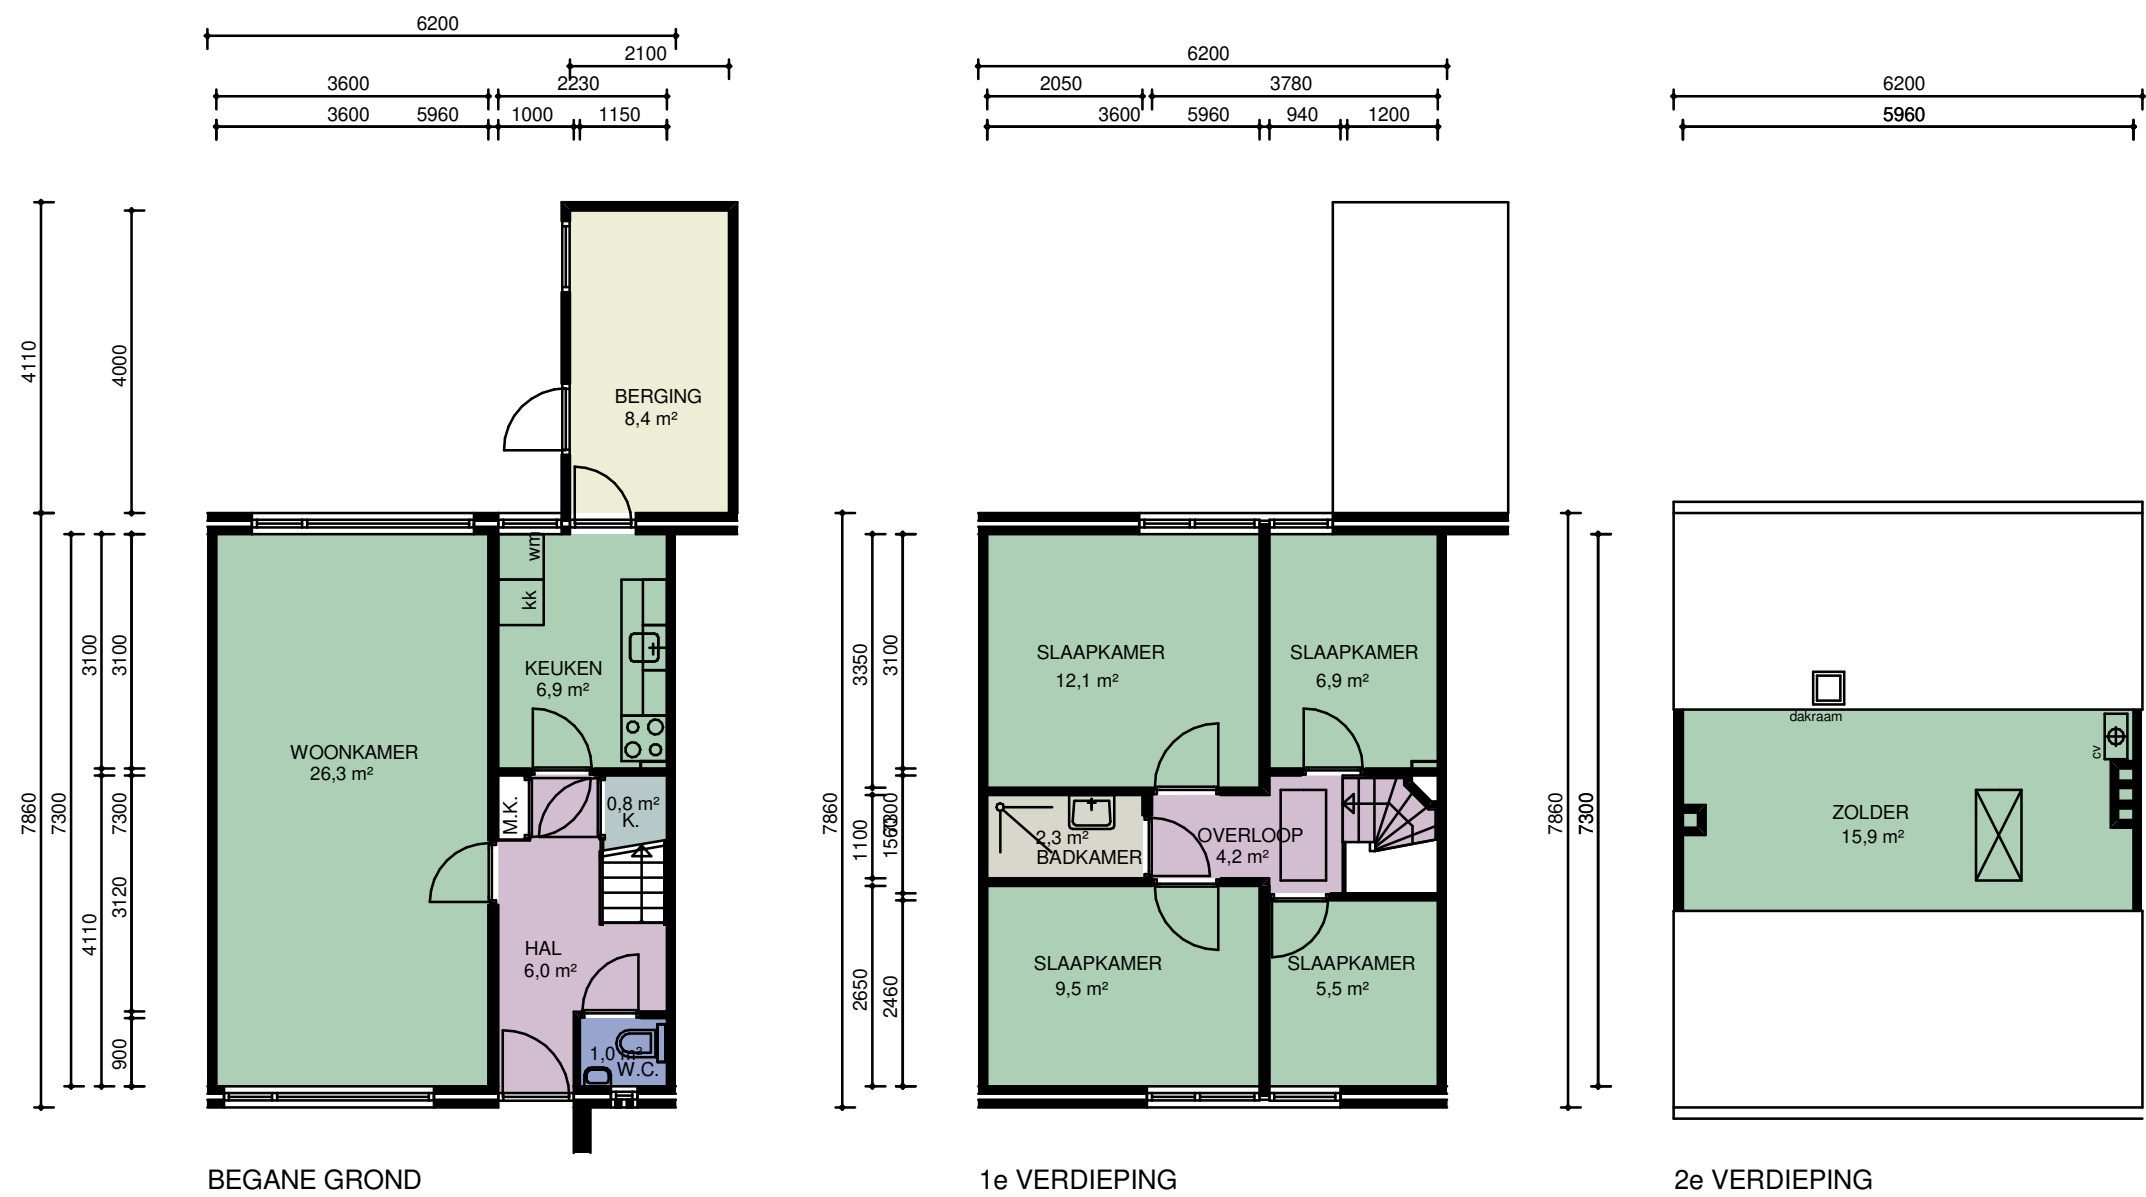

Alle maten in het werk te controleren

WIJZ :	DATUM:	GET:	PROJECT NUMMER: 2020P055	PROJECT: Complex 11511		
1			FORMAAT: A3	OPDRACHTGEVER: Stichting Intermaris		
2			SCHAAL: 1 : 100	TEKENING: Verhuurtekeningen - Type 5		
3			GETEKEND: E.D.	BBA BOUWKUNDIGE BEGELEIDINGS ADVIESGROEP Postbus 120 1940 AC Beverwijk E bba@bba-bv.nl I www.bba-bv.nl De Trompet 1990 1967 DB Heemskerk T 0251-24 22 47 F 0251-24 81 27		
4			DATUM: 21-05-2022			
5			BLAD NUMMER: VE0-2005			
6			FASE: NEN2580			
7			STATUS: DEFINITIEF			