

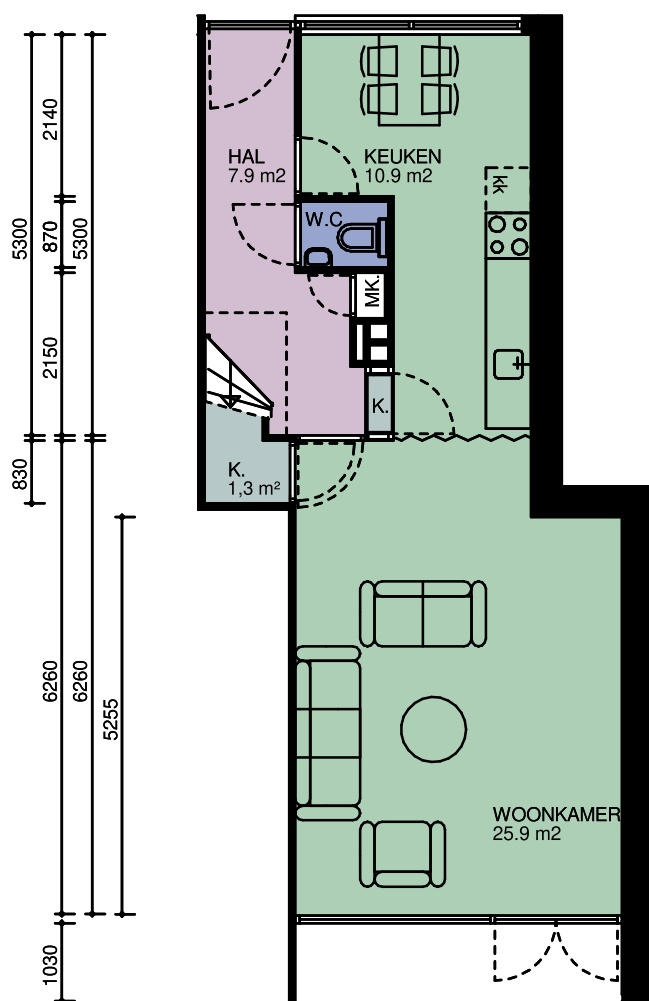
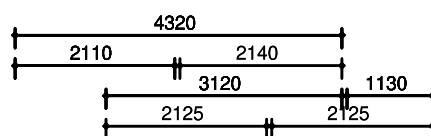


Type 6: Astronautenweg 32, 33, 34, 35, 36, 37, 38, 39, 49, 50, 51, 52, 53, 54, 105, 106, 107, 108, 109, 110, 111, 112, 113, 146, 147, 148, 149, 150, 151, 152, 153, 154, 165, 166, 167, 168, 169, 170, 221, 222, 223, 224, 225, 226, 227, 228, 229, 262, 263, 264, 265, 266, 267, 268, 269, 270, 281, 282, 283, 284, 285, 286, 337, 338, 339, 340, 341, 342, 343, 344 en 345

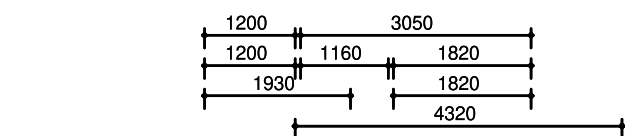

BEGANE GROND

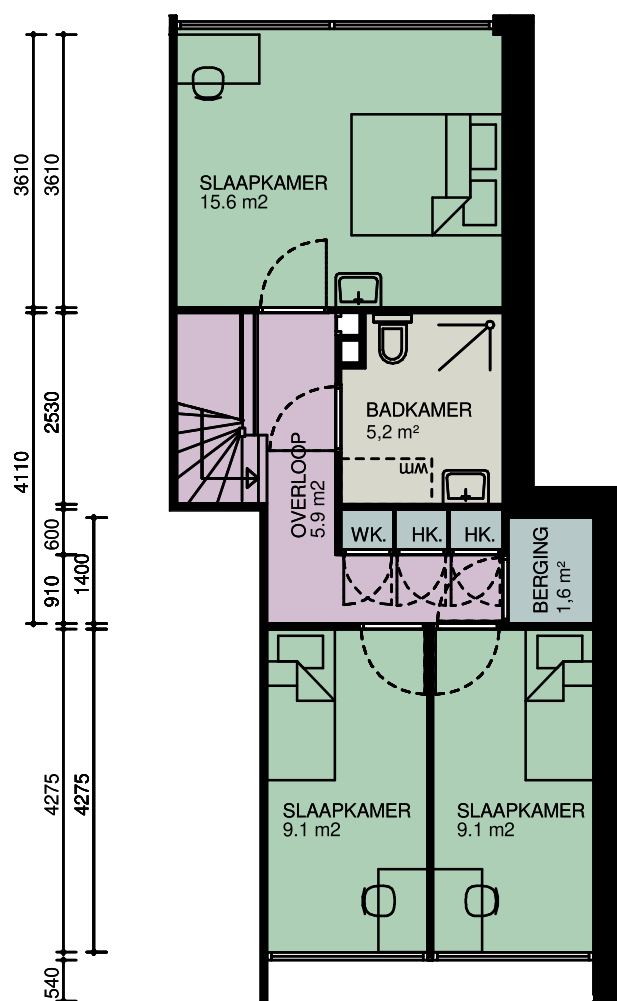

1e VERDIEPING



CAD-tekening, geen handmatige wijziging toegestaan

WIJZ :	DATUM:	GET:	PROJECT NUMMER: 2020P055	PROJECT: Complex 12281-12291-12301
1			FORMAAT: A4	OPDRACHTGEVER: Stichting Intermaris
2			SCHAAL: 1 : 100	TEKENING: Verhuurtekeningen - Type 6
3			GETEKEND: V.D.	
4			DATUM: 09-04-2021	
5			BLAD NUMMER: VE0-2006	
6			FASE: NEN2580	
7			STATUS: DEFINITIEF	



Bouwkundige Begeleidings Adviesgroep
 Postbus 120
 1940 AC Beverwijk
 E bba@bba-bv.nl
 I www.bba-bv.nl
 De Trompet 1990
 1967 DB Heemskerk
 T 0251-24 22 47
 F 0251-24 81 27